




# First Floor Plan

UNDER AIR: 2,550 SF  
TOTAL SF: 2,845 SF

SCALE: 3/32" = 1'-0"

Welcome Homes  
(212) 920-5150  
Welcomehomes.com

5/8/2024

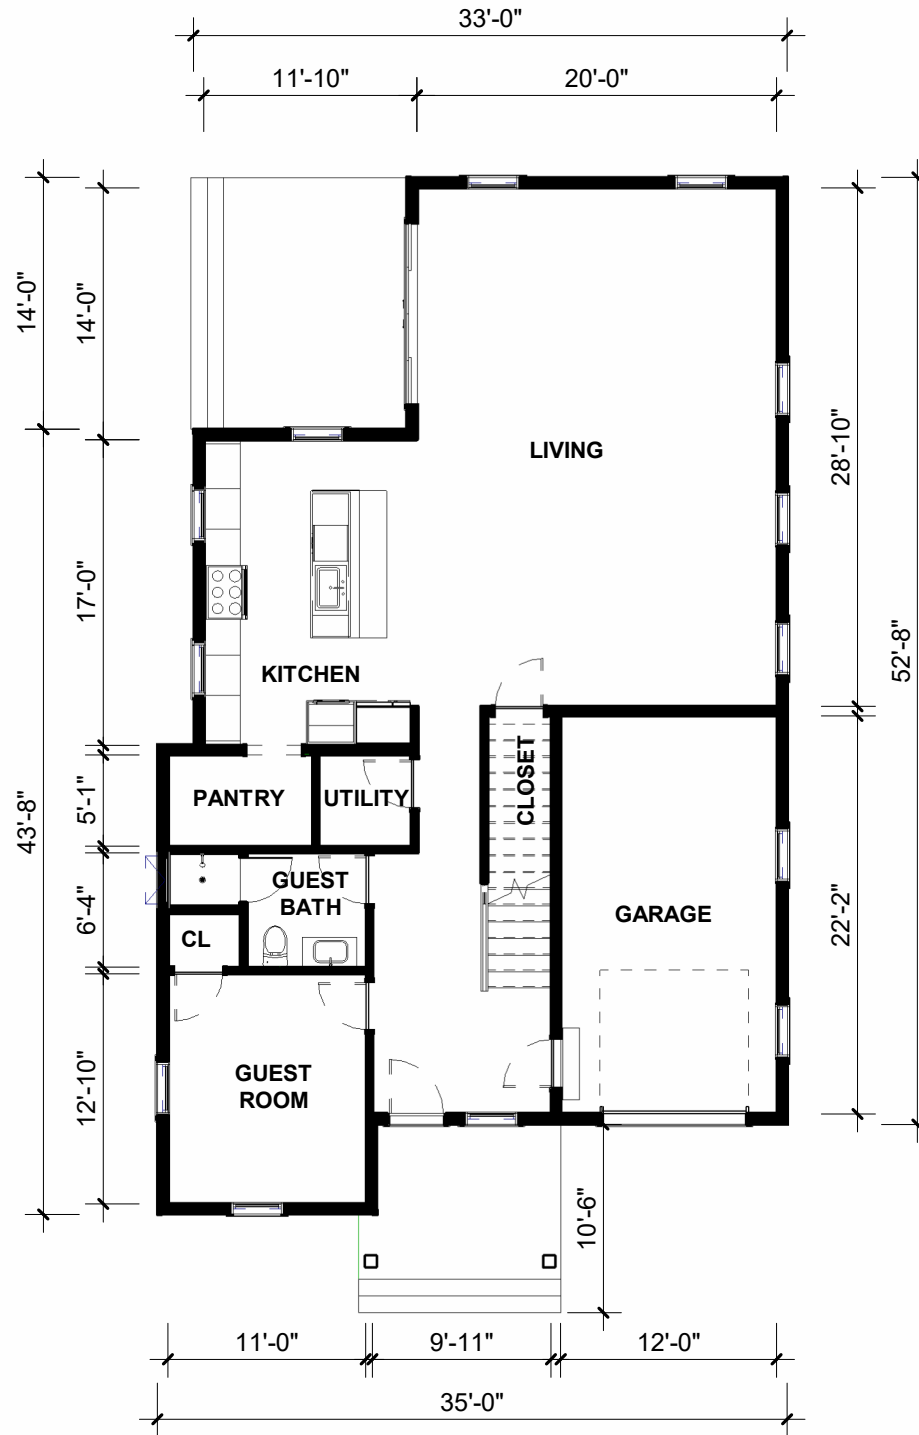

\* Size and dimensions are approximate. Square footage calculations are made based on planned dimensions and may vary from the finished square footage of the house as built.




## Second Floor Plan

UNDER AIR: 2,550 SF  
TOTAL SF: 2,845 SF

SCALE: 3/32" = 1'-0"

Welcome Homes  
(212) 920-5150  
Welcomehomes.com

5/8/2024

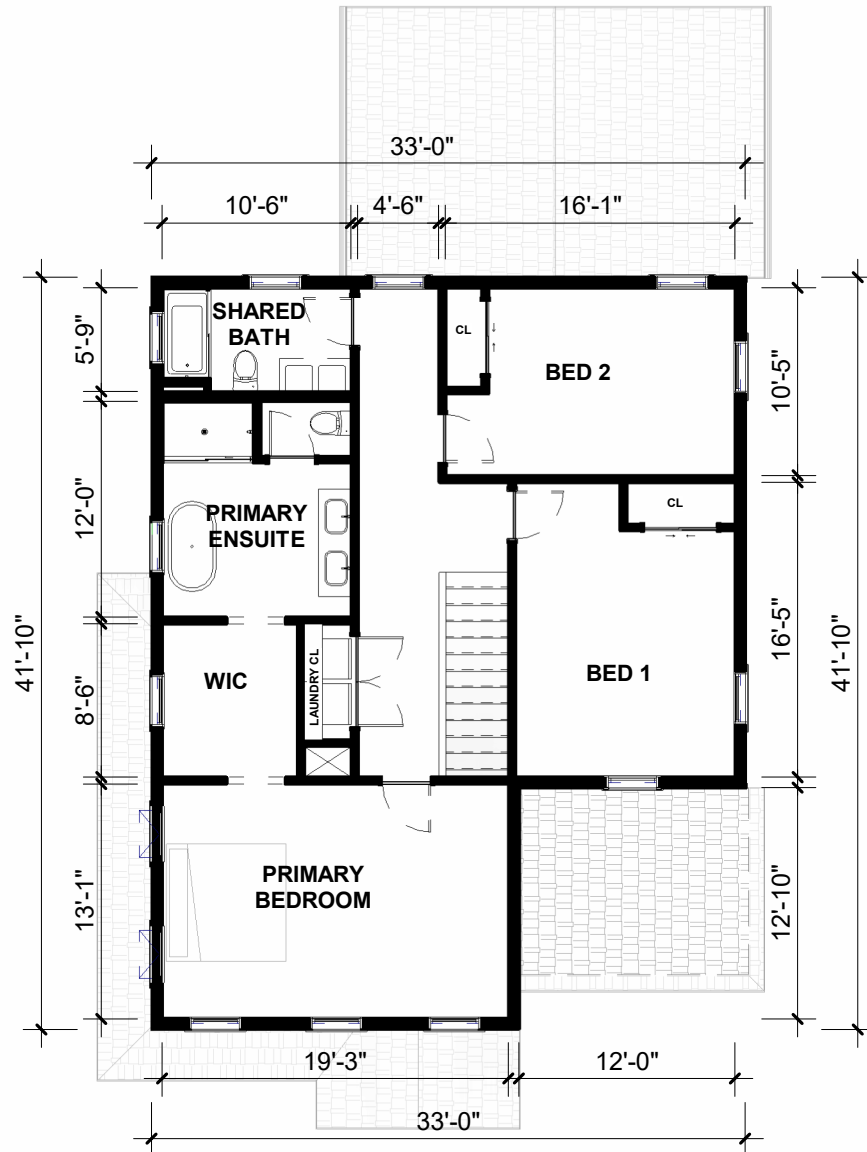

\* Size and dimensions are approximate. Square footage calculations are made based on planned dimensions and may vary from the finished square footage of the house as built.