

# Oasis 6 Grand


## First Floor Plan

UNDER AIR: 5,508  
 TOTAL SF: 6,528  
 6 BEDROOMS  
 5 BATHS  
 POWDER ROOM  
 3 CAR GARAGE

SCALE: 1/16" = 1'-0"

KEY FEATURES  
 OPEN PLAN LIVING  
 LARGE GREAT ROOM  
 DINING ROOM  
 HOME OFFICE  
 PRIMARY TERRACE

Welcome Homes  
 (212) 920-5150  
 Welcomehomes.com

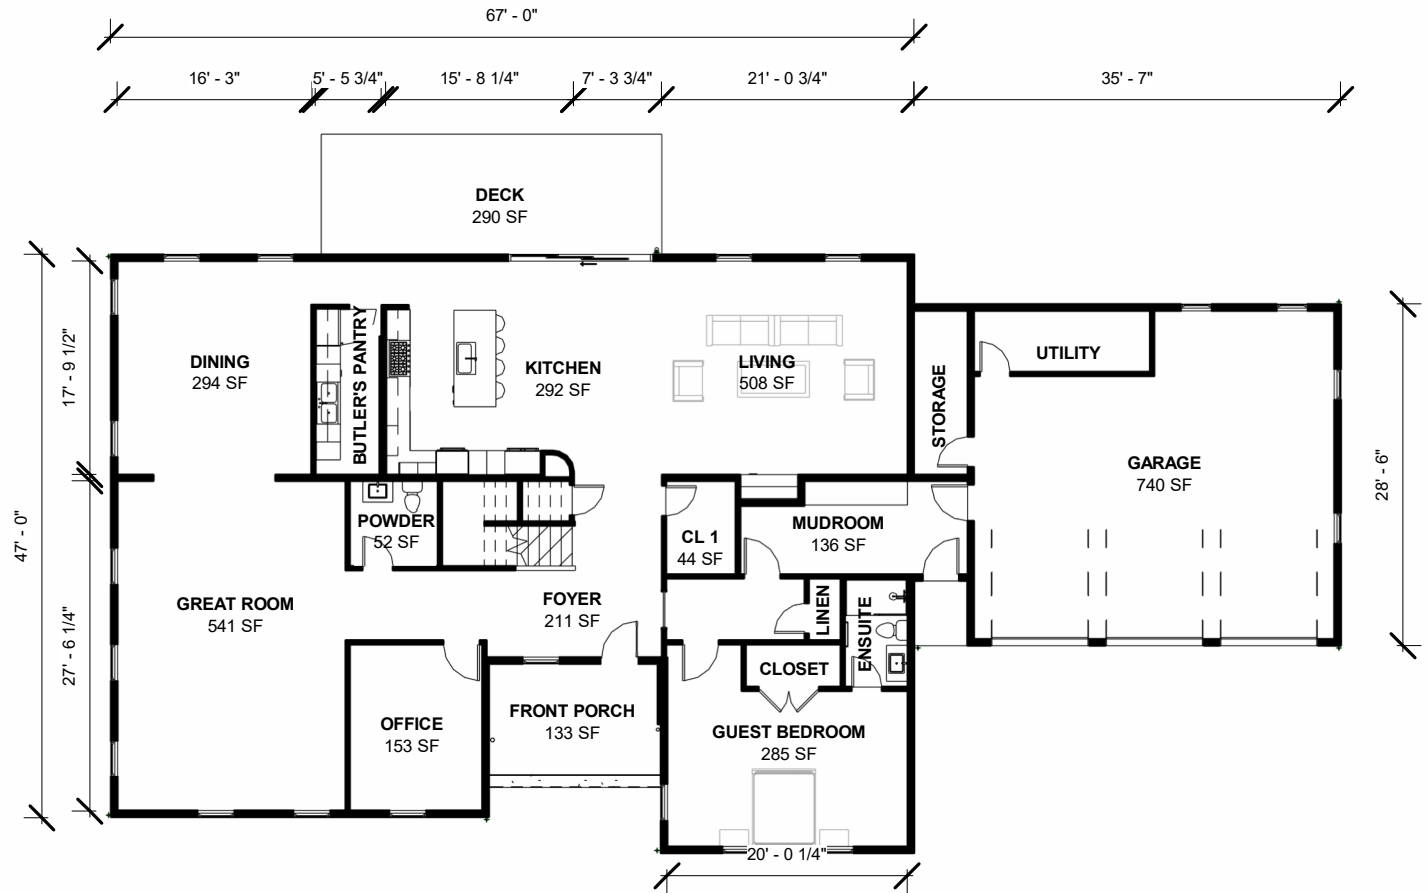

\* Size and dimensions are approximate. Square footage calculations are made based on planned dimensions and may vary from the finished square footage of the house as built.

# Oasis 6 Grand


## Second Floor

UNDER AIR: 5,508  
 TOTAL SF: 6,528  
 6 BEDROOMS  
 5 BATHS  
 POWDER ROOM  
 3 CAR GARAGE

SCALE: 1/16" = 1'-0"

KEY FEATURES  
 OPEN PLAN LIVING  
 LARGE GREAT ROOM  
 DINING ROOM  
 HOME OFFICE  
 PRIMARY TERRACE

Welcome Homes  
 (212) 920-5150  
 Welcomehomes.com

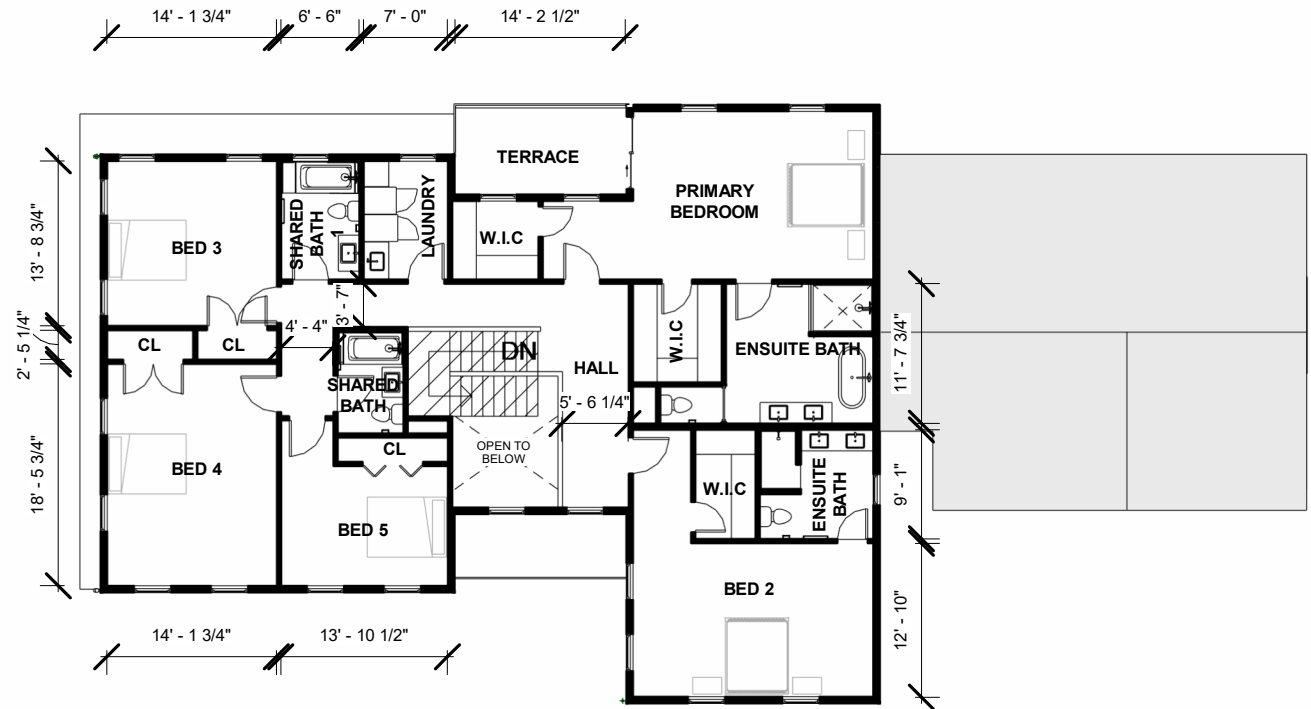

\* Size and dimensions are approximate. Square footage calculations are made based on planned dimensions and may vary from the finished square footage of the house as built.